


PROPOSAL

CORMAC Consultancy,
on behalf of Cornwall Council is inviting comment on the following proposal
St Michael's Road/A393, Ponsanooth
Pedestrian Crossing Facilities (Sheet 1 of 2)

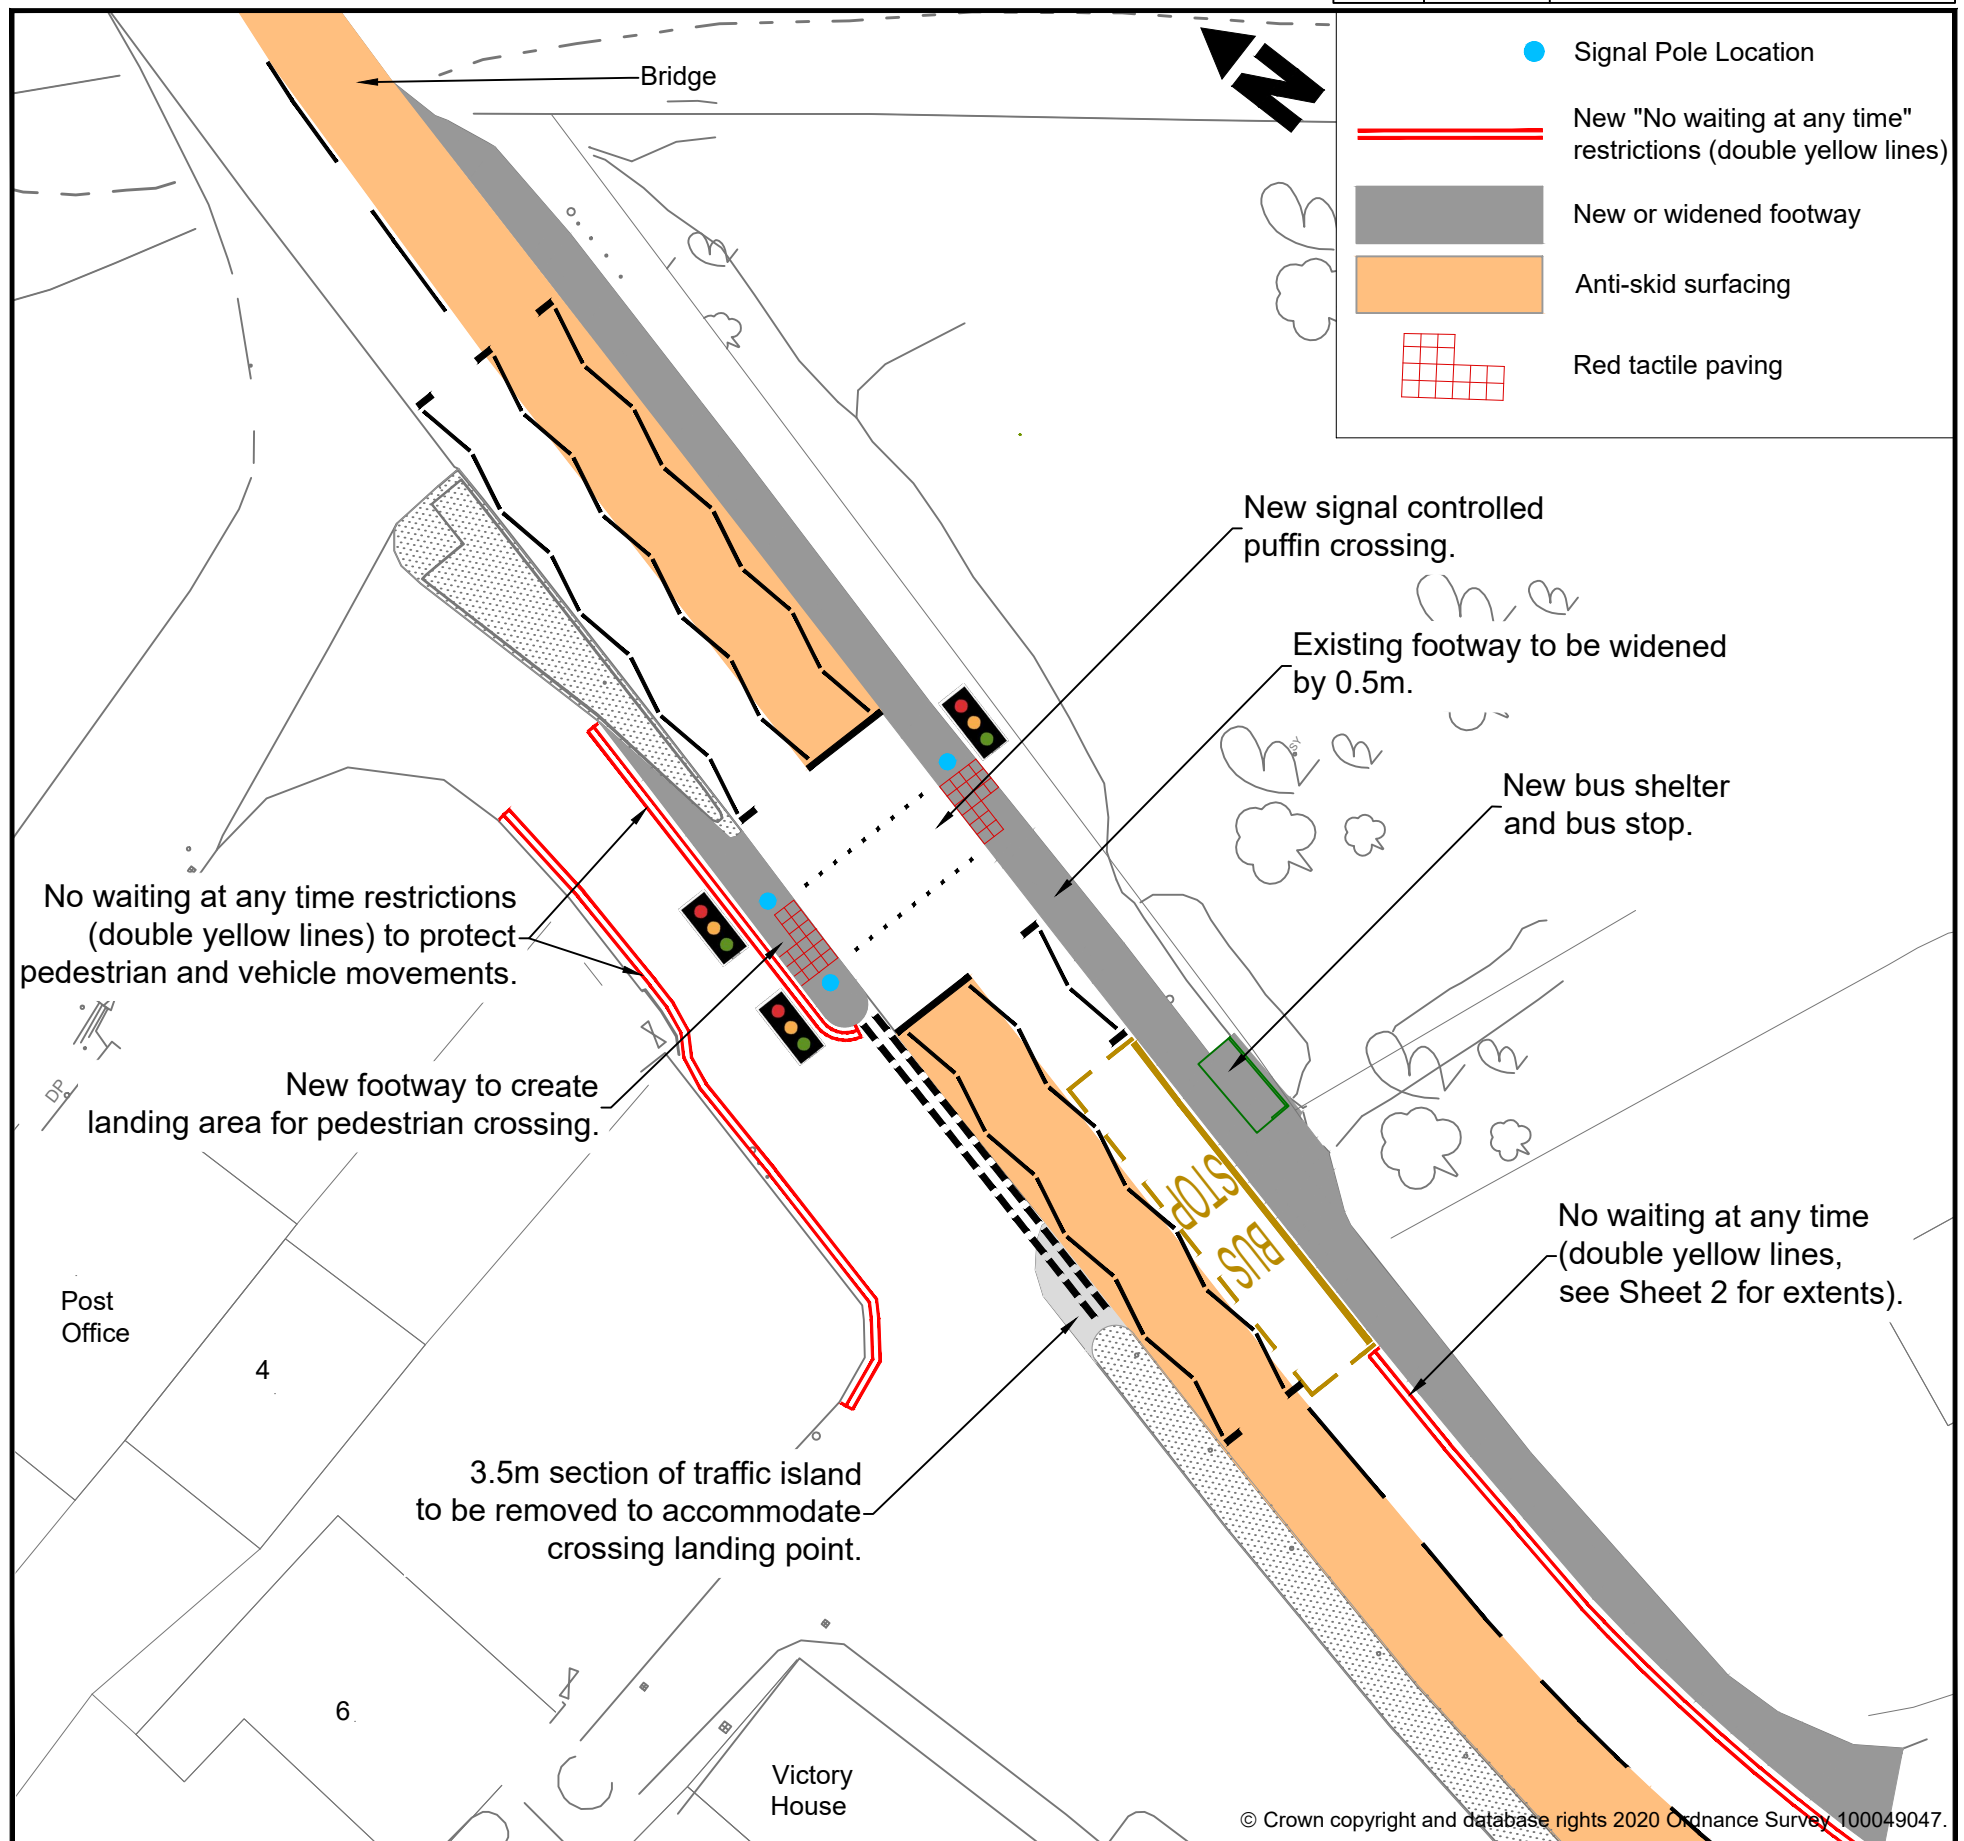

Date	Originator	Document ref.
23/06/20	AK	EDG0913-SN-03



Your comments or objections, specifying the grounds on which they are made, should be addressed to:
**Engineering Design Group, CORMAC Consultancy,
Radnor Road, Scorrier, Redruth, TR16 5EH.**

To arrive no later than: **28/08/2020**
Please quote reference **EDG0913**

Respond on-line using the Consultation Finder service at:
www.cornwall.gov.uk/TrafficConsult

Copies of the draft proposal and plans are available for inspection by appointment only at:
CORMAC Reception, Radnor Road, Scorrier, TR16 5EH

Please contact us on the details below to arrange an appointment.

For further information telephone **01872 327 281**
and quote reference **EDG0913**
or email: **traffic@cormacltd.co.uk**

Privacy Notice

CORMAC Solutions Ltd requests personal information when you respond to this consultation for the purposes of collating feedback and/or responding to any comments received. This information is destroyed within 12 weeks of the scheme's completion, although you may request this earlier by contacting us. If you choose not to provide an address or other personal information, or withdraw these before the scheme's completion, we regret that we may be unable to consider your response in regards to a particular aspect of the scheme. In line with the GDPR you can find further details on how CORMAC may use any information you supply, how we maintain the security of your data and your rights in regard to the information we hold about you on our web-site: <https://www.corservltd.co.uk/privacy-and-cookie-policy/>

Please note that it may also be necessary to include any information you provide in publicly available documents or to disclose it to third parties under the Freedom of Information Act 2000 or the Environmental Information Regulations 2004. Please contact the below if you have any concerns or queries regarding the processing of your information.

Data Protection Officer: Mr Richard Zmuda - CORSERV Ltd, Higher Trenant, Wadebridge, Cornwall, PL27 6TW